



OPTION C: BOX GIRDER

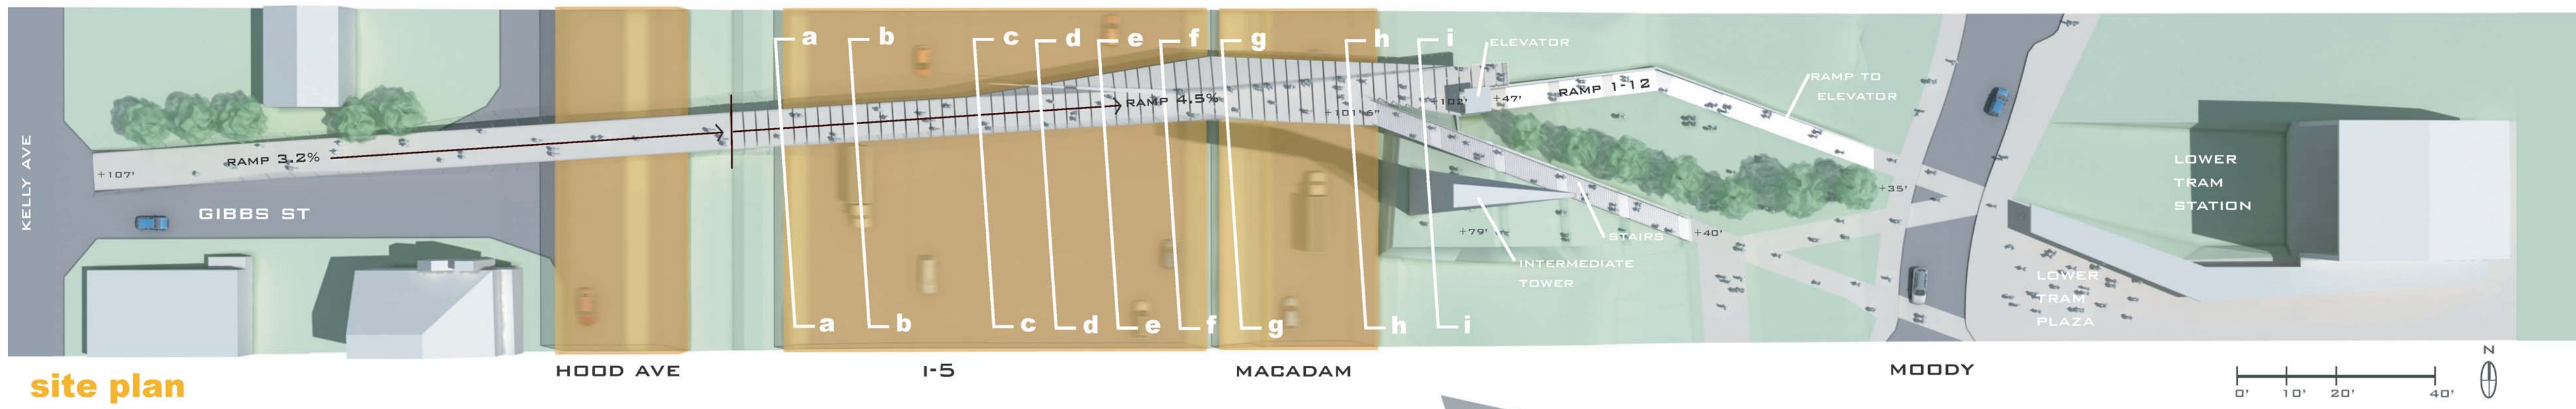

site plan

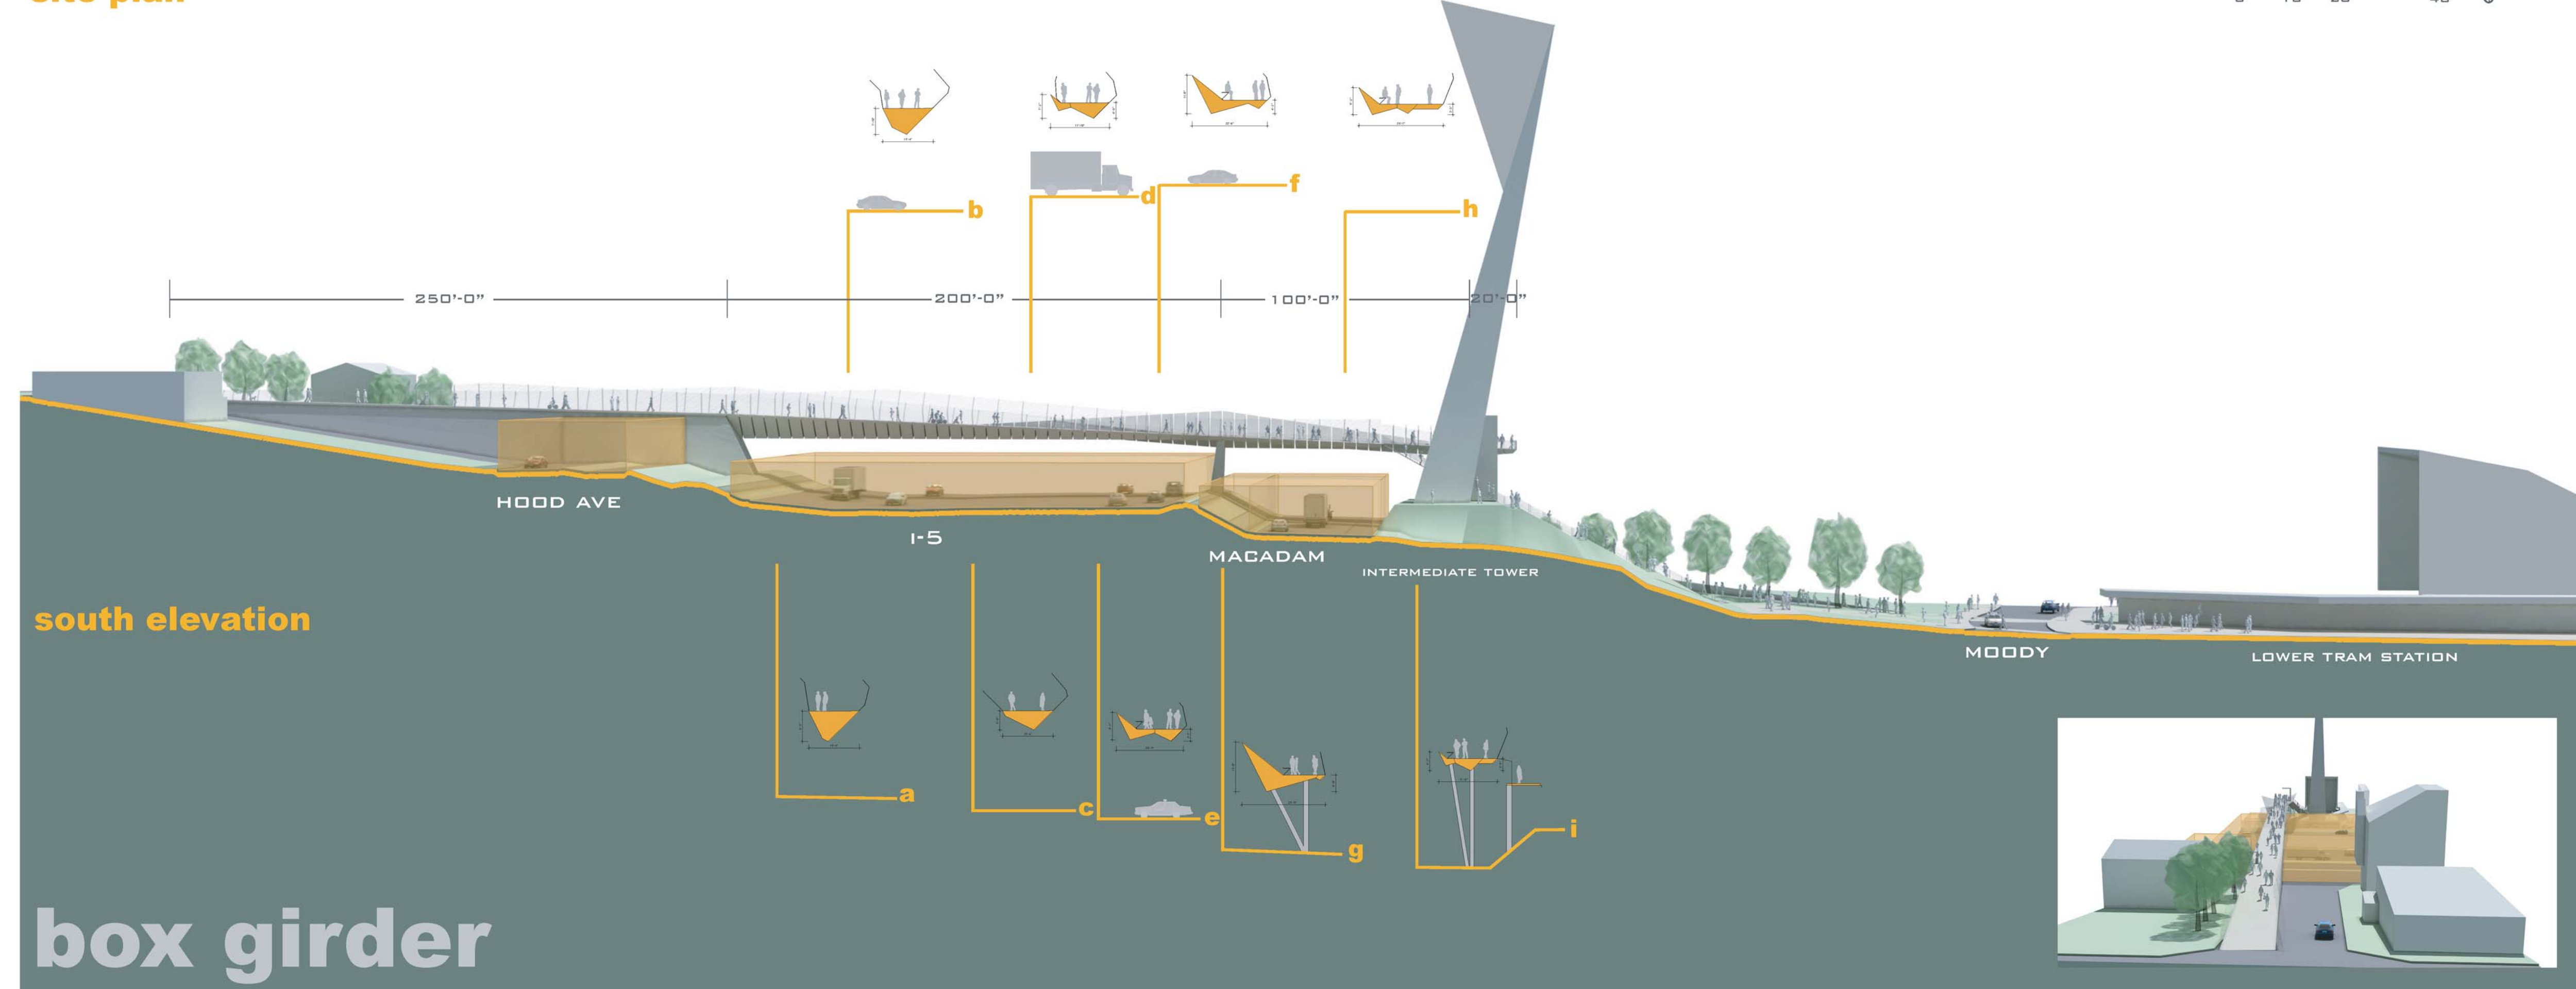

south elevation

box girder

